

roof plan as proposed




Peter Rogan & Associates Limited
 46 St. Mary's Gate
 The Lace Market
 Nottingham
 NG1 1QA
 T 0115 950 80 47

E email@pr-architects.net
 W www.pr-architects.net

Job Title		
St Mary's Congerstone		
Main street Nuneaton		
CV13 6LZ		
Client		
PCC of St Mary's Congerstone		
Drawing Title		
Roof Plan Proposed		
Drawing Status	Drawn by	Date
Tender		22/02/18
Scales		Layout Size
1:100		A3
Drawing Number		Revision
0045 -		A.06

Read in conjunction with the Specification and Schedule of Works
 Do not scale: check dimensions on site.

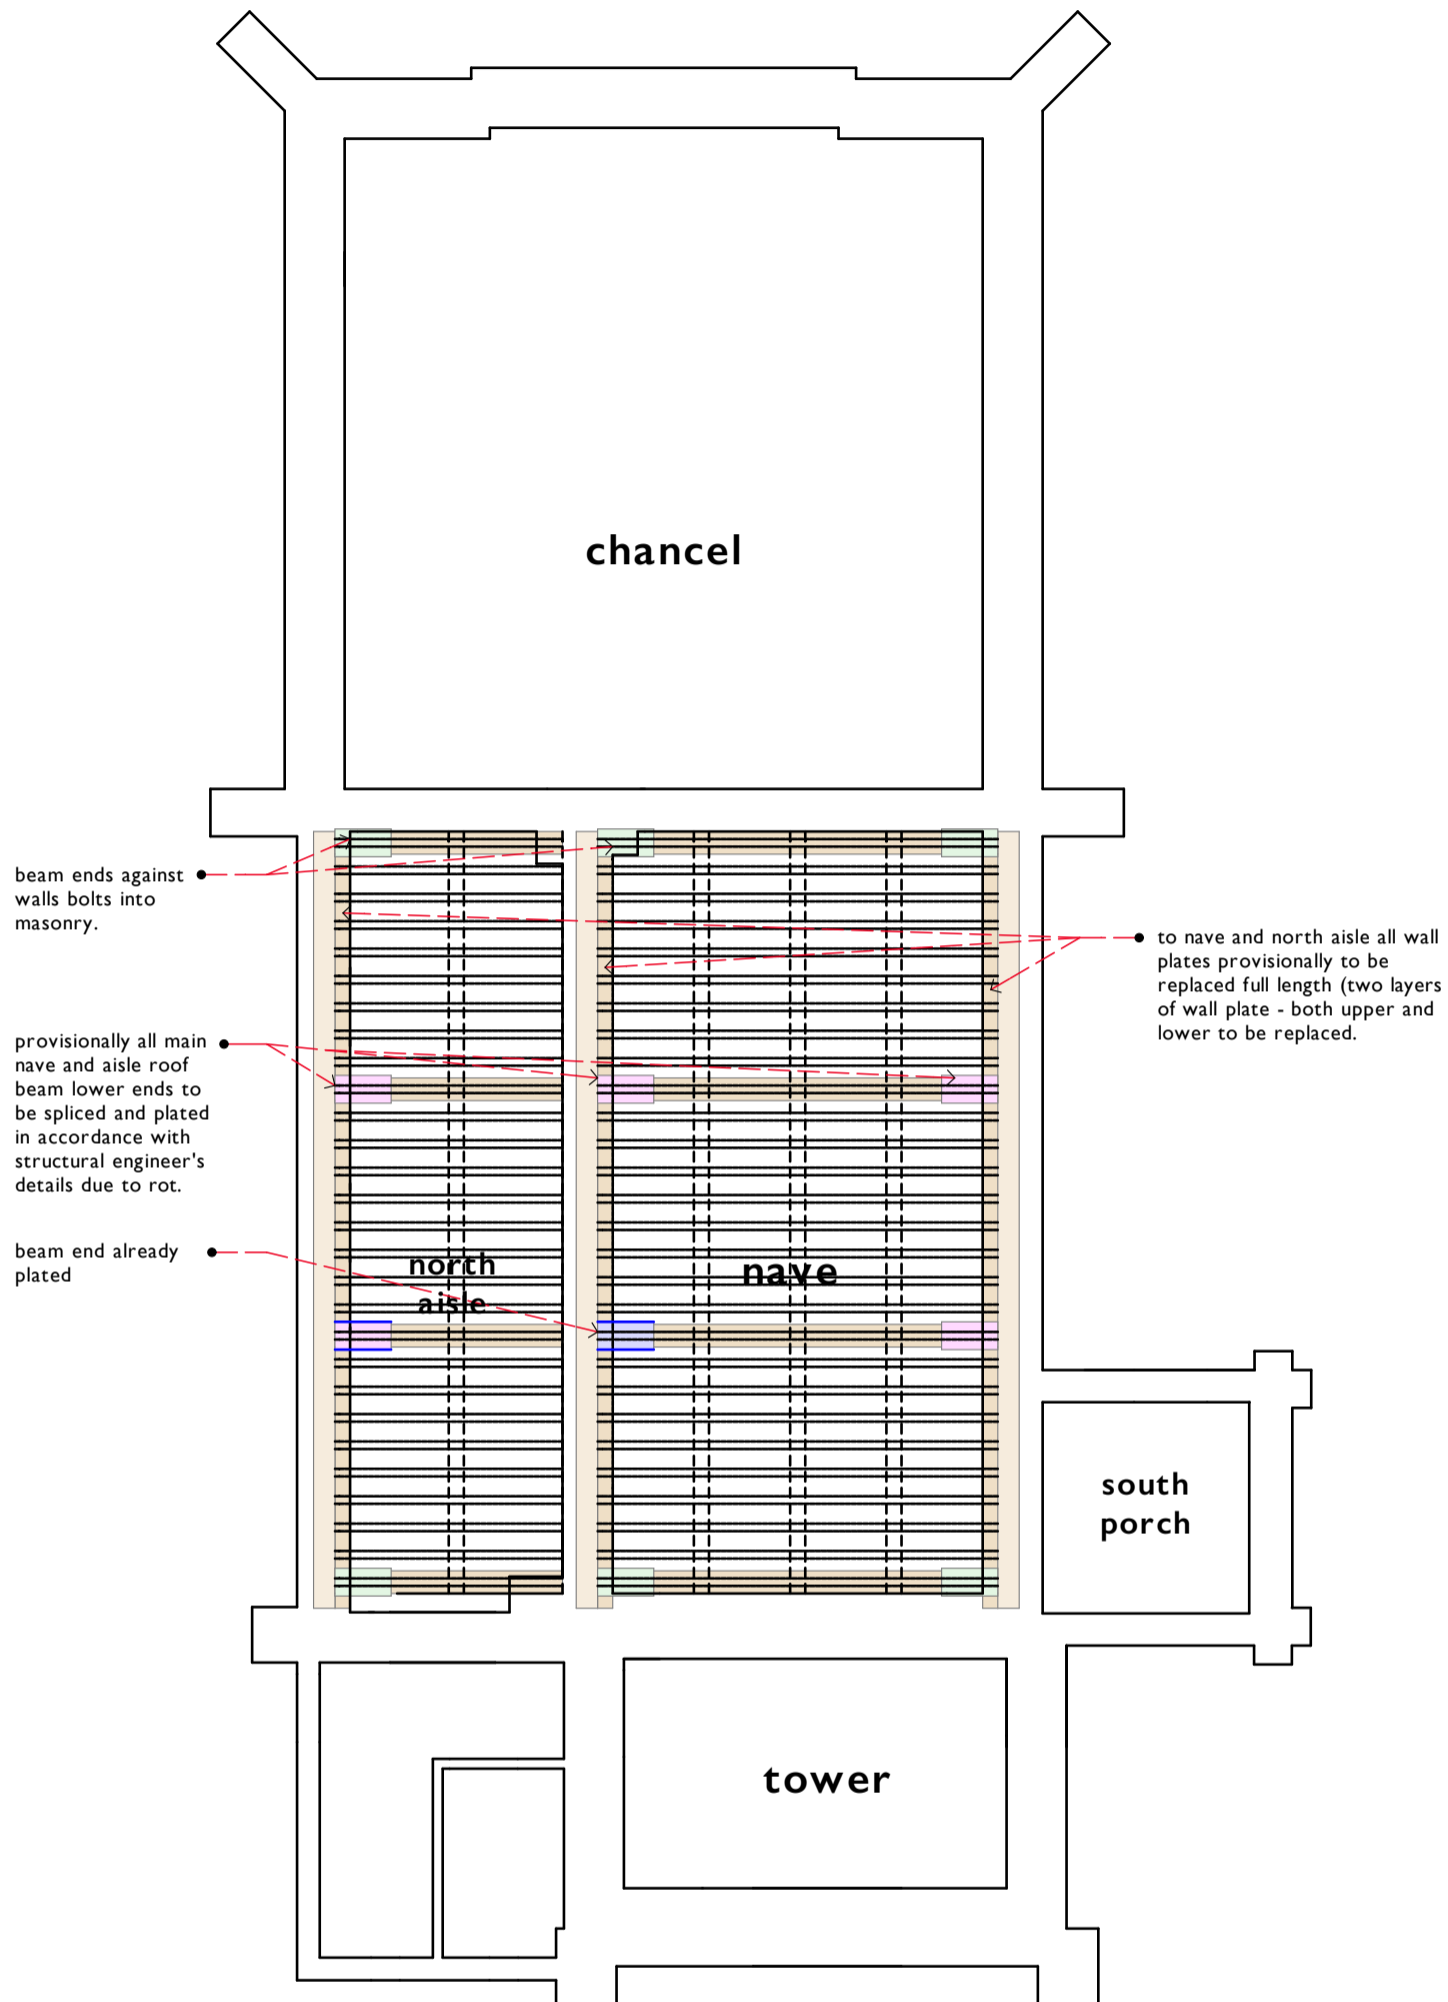

roof structure repairs as proposed



Peter Rogan & Associates Limited
 46 St. Mary's Gate
 The Lace Market
 Nottingham
 NG1 1QA
 T 0115 950 80 47

E email@pr-architects.net
 W www.pr-architects.net

Job Title
St Mary's Congerstone
 Main street
 Nuneaton
 CV13 6LZ
 Client
PCC of St Mary's Congerstone
 Drawing Title
Roof Structure Diagram

Drawing Status	Drawn by	Date
Tender		22/02/18
Scales	Layout Size	
1:100	A3	
Drawing Number	Revision	
0045 -	A.07	

Read in conjunction with the Specification and Schedule of Works
 Do not scale: check dimensions on site.